

1 PLAIN RIDGE CAP

10"

Specify roof pitch

R PANEL FORMED RIDGE CAP

Specify roof pitch

2 EAVE TRIM

3"

4"

1/2"

Specify Roof Pitch

3 RAKE TRIM

6"

3 1/2"

3 1/2"

2"

1/2"

4 GUTTER

1 1/2"

3 1/2"

3 1/2"

4"

5 1/2"


5 OUTSIDE CORNER

4 1/4"

4 1/4"

1-1 1/2"

3/4"-1 1/4"

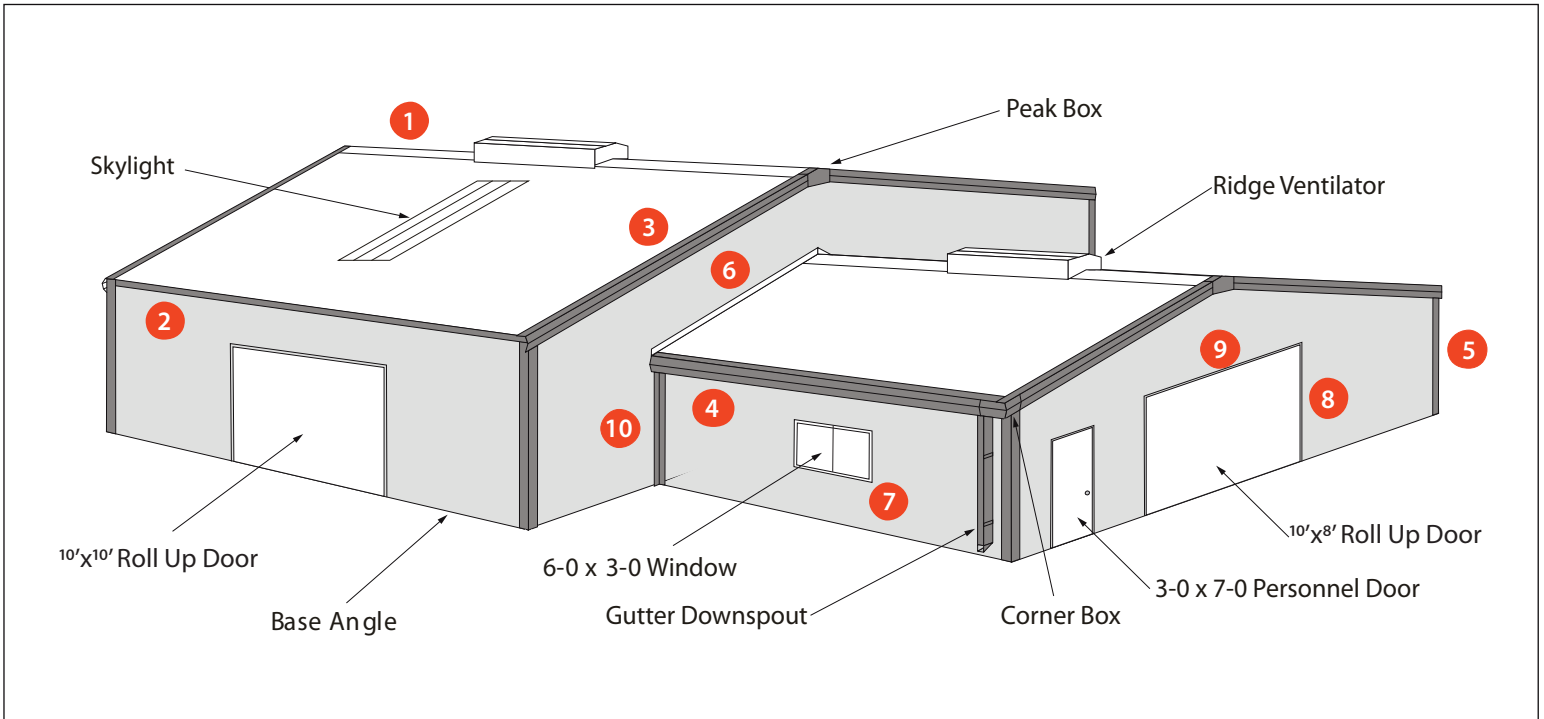

6 SIDEWALL FLASHING

3"

3"

1-1 1/2"

3/4"-1 1/4"

3/4"

7 J TRIM

2 1/2"

1-1 1/2"

1"

8 JAMB TRIM

2 1/2"

1-1 1/2"

1"

9 DRIP CAP

2 1/2"

1-1 1/2"

3/4"

10 INSIDE CORNER

3/4"-1 1/4"

4 1/4"

1-1 1/2"

3/4"